


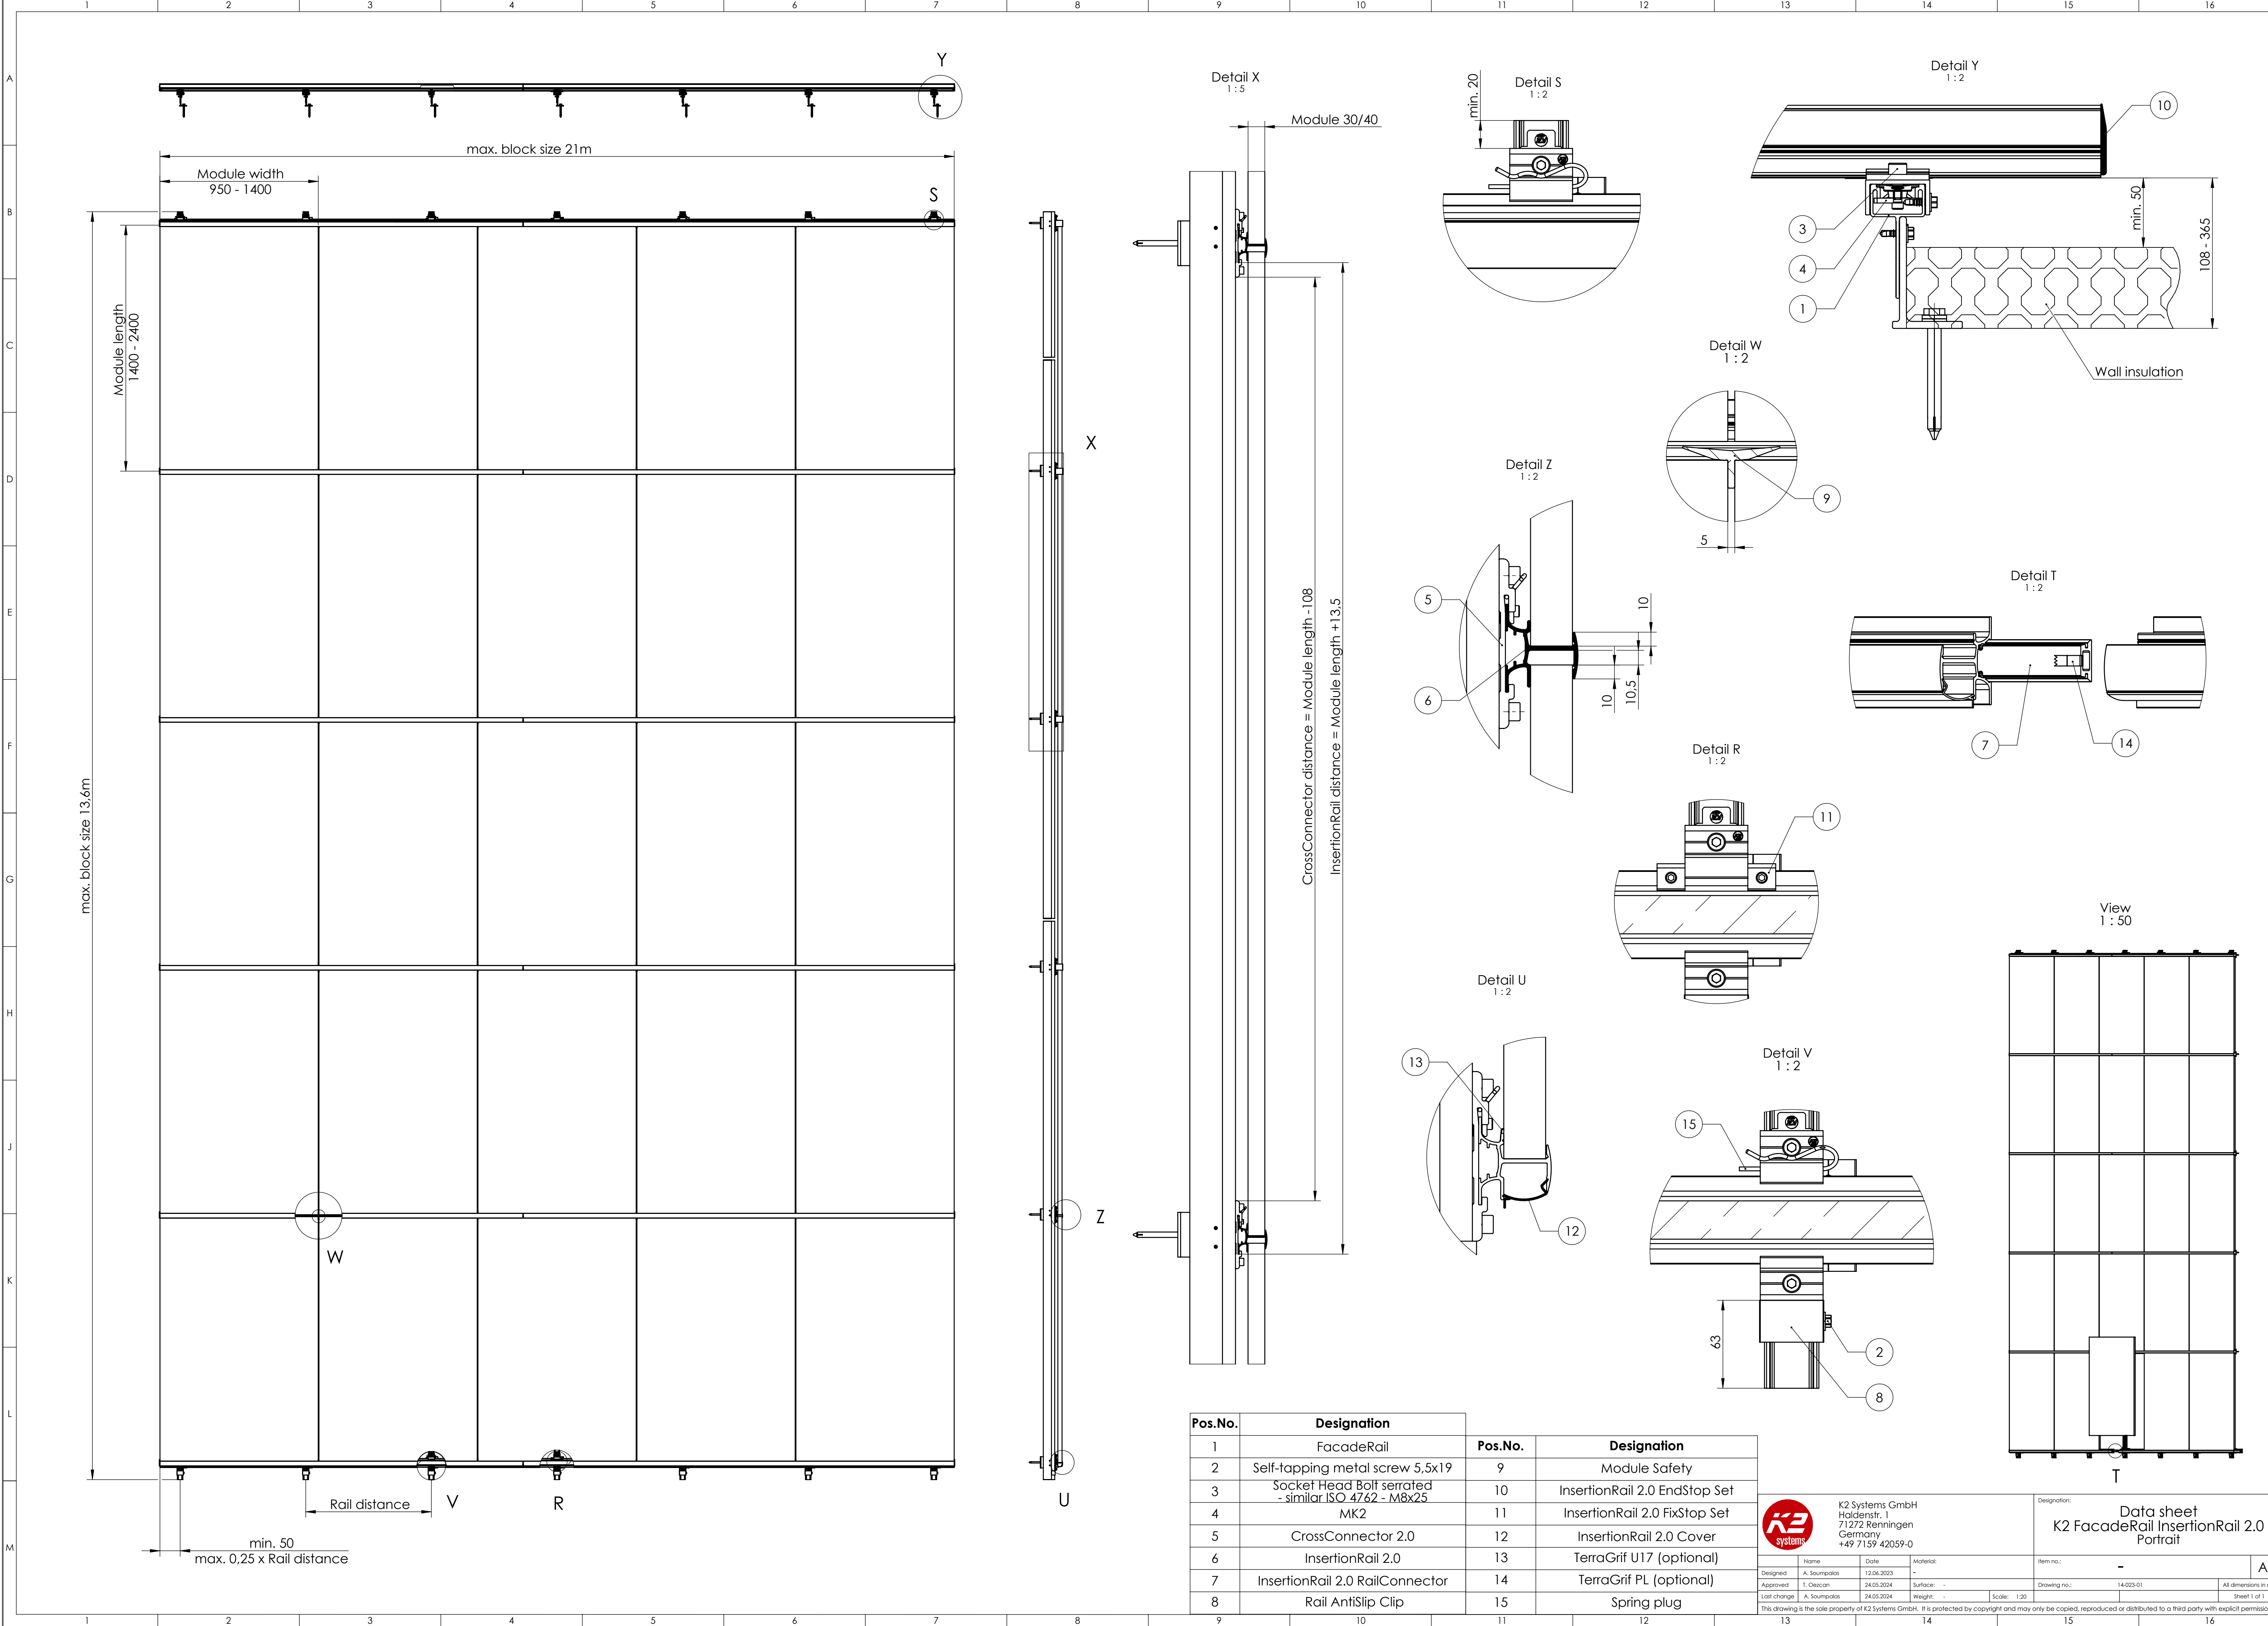

Pos.No.	Designation
1	FacadeRail
2	Self-tapping metal screw 5,5x19
3	Socket Head Bolt serrated - similar ISO 4762 - M8x25
4	MK2
5	CrossConnector 2.0
6	InsertionRail 2.0
7	InsertionRail 2.0 RailConnector
8	Rail AntiSlip Clip

Pos.No.	Designation
9	Module Safety
10	InsertionRail 2.0 EndStop Set
11	InsertionRail 2.0 FixStop Set
12	InsertionRail 2.0 Cover
13	TerraGrif U17 (optional)
14	TerraGrif PL (optional)
15	Spring plug

 K2 Systems GmbH Haldenstr. 1 71272 Renningen Germany +49 7159 42059-0			
Designed A. Soumpalos	Date 12.04.2023	Material: -	Item no.: -
Approved T. Oezcan	24.05.2024	Surface: -	Drawing no.: 14.023-01
Last change A. Soumpalos	24.05.2024	Weight: -	Scale: 1:20
This drawing is the sole property of K2 Systems GmbH. It is protected by copyright and may only be copied, reproduced or distributed to a third party with explicit permission!			

Designation: Data sheet K2 FacadeRail InsertionRail 2.0 Portrait	
Item no.: -	A1
Drawing no.: 14.023-01	All dimensions in mm Sheet 1 of 1