
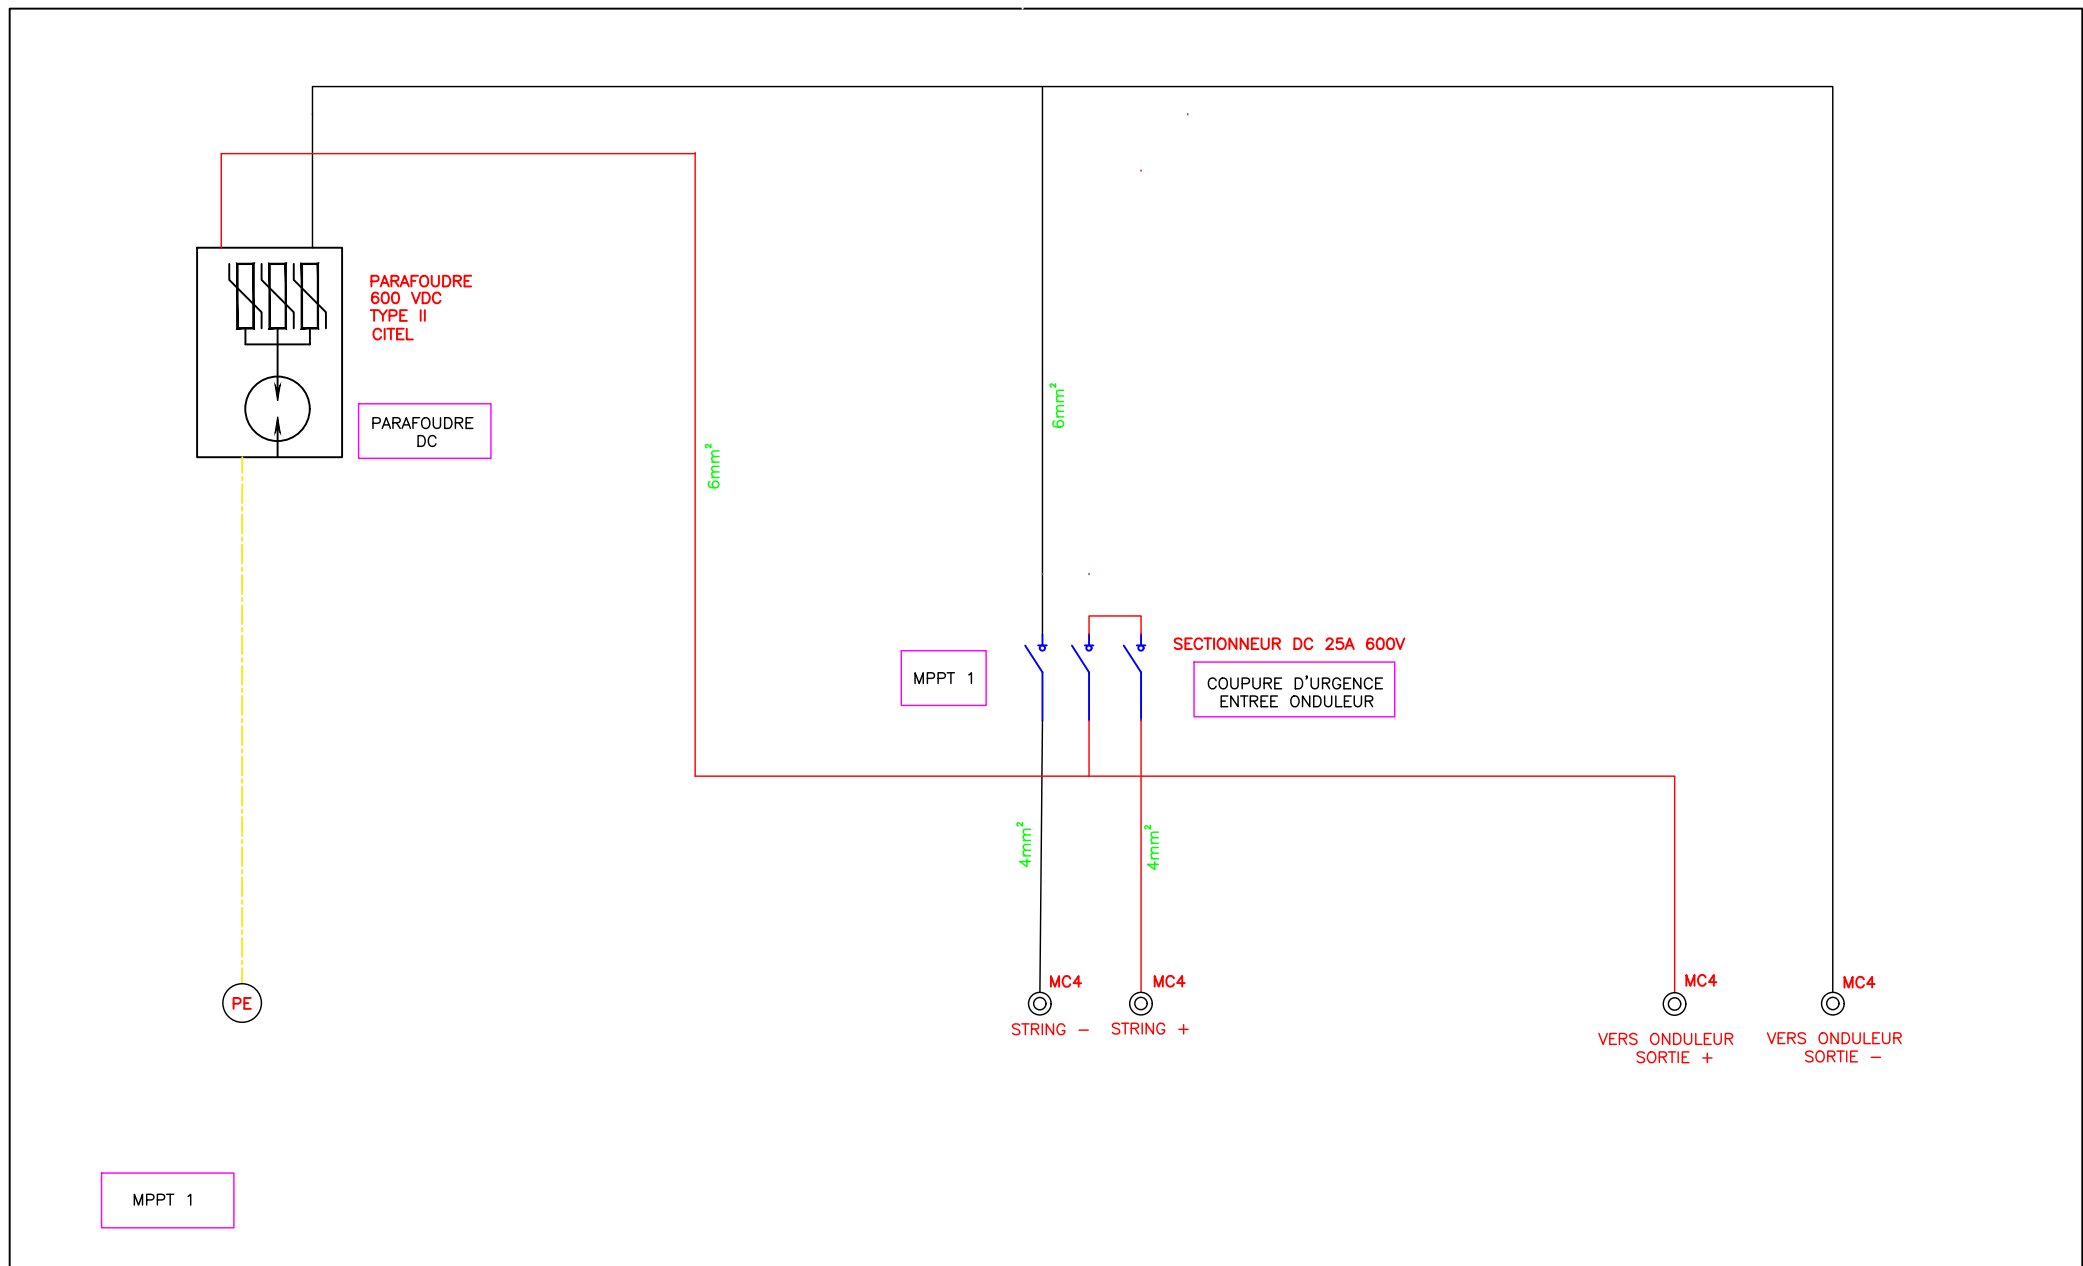

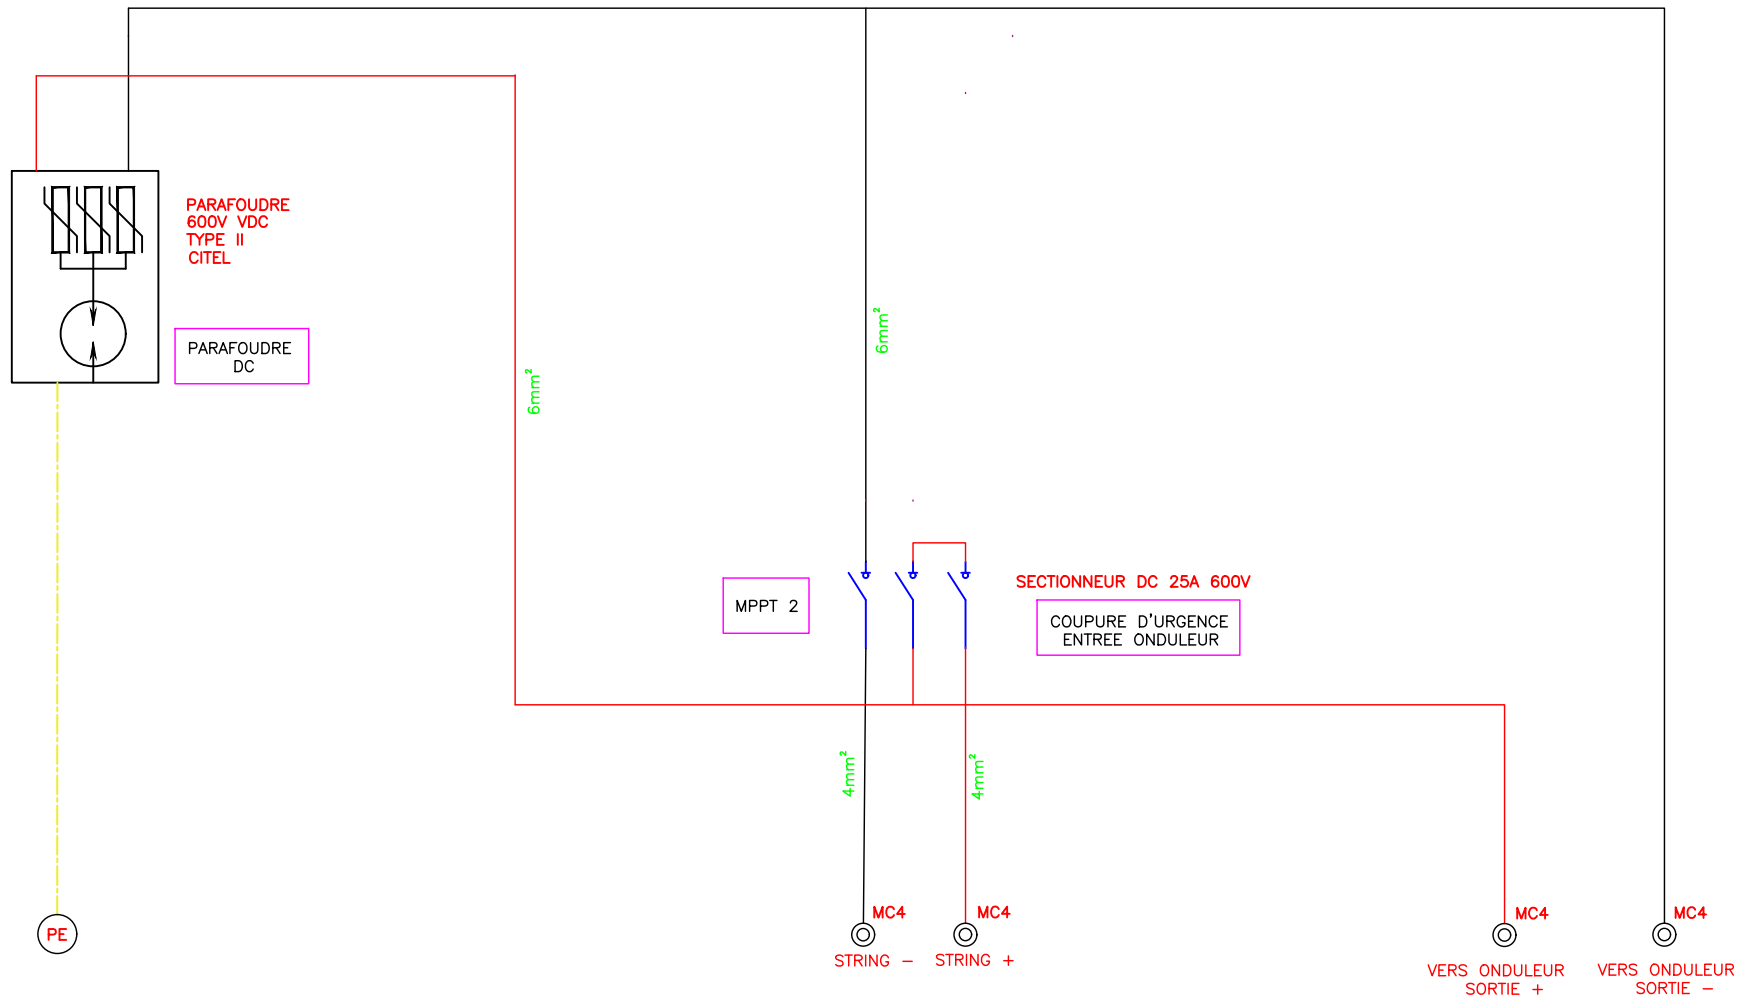


C	F	I	
B	E	H	
A	26/04/2023	EMISSION INITIALE	D	G	
Ind	Date	Modifications	Ind	Date	Modifications	Ind	Date	Modifications	
			SCHEMA ELECTRIQUE AC DC 32A230V 25A 600V				Plan N°	Folio N°	Révision
							RCC	1	A




C	F	I	
B	E	H	
A	26/04/2023	EMISSION INITIALE	D	G	
Ind	Date	Modifications	Ind	Date	Modifications	Ind	Date	Modifications	
			SCHEMA DE COMMANDE AC DC 32A230V 25A 600V				Plan N°	Folio N°	Révision
							RCC	2	A



MPPT 2

C	F	I
B	E	H
A	26/04/2023	EMISSION INITIALE	D	G

Ind	Date	Modifications	Ind	Date	Modifications	Ind	Date	Modifications
			SCHEMA DE COMMANDE AC DC 32A230V 25A 600V			Plan N°	Folio N°	Révision
						RCC	3	A